


REVISIONS:


24165 IH-10W, SUITE 217-708
SAN ANTONIO TEXAS 78257
PHONE: 210-724-9816
FAX: 210-855-0222

VILLAGOMEZ
ENGINEERING
COMPANY

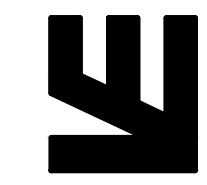


TEXAS BOARD OF PROFESSIONAL ENGINEERS, FIRM REGISTRATION # 13689

SELECT STOP
GALM ROAD
SAN ANTONIO, TX
PRELIMINARY SITE PLAN

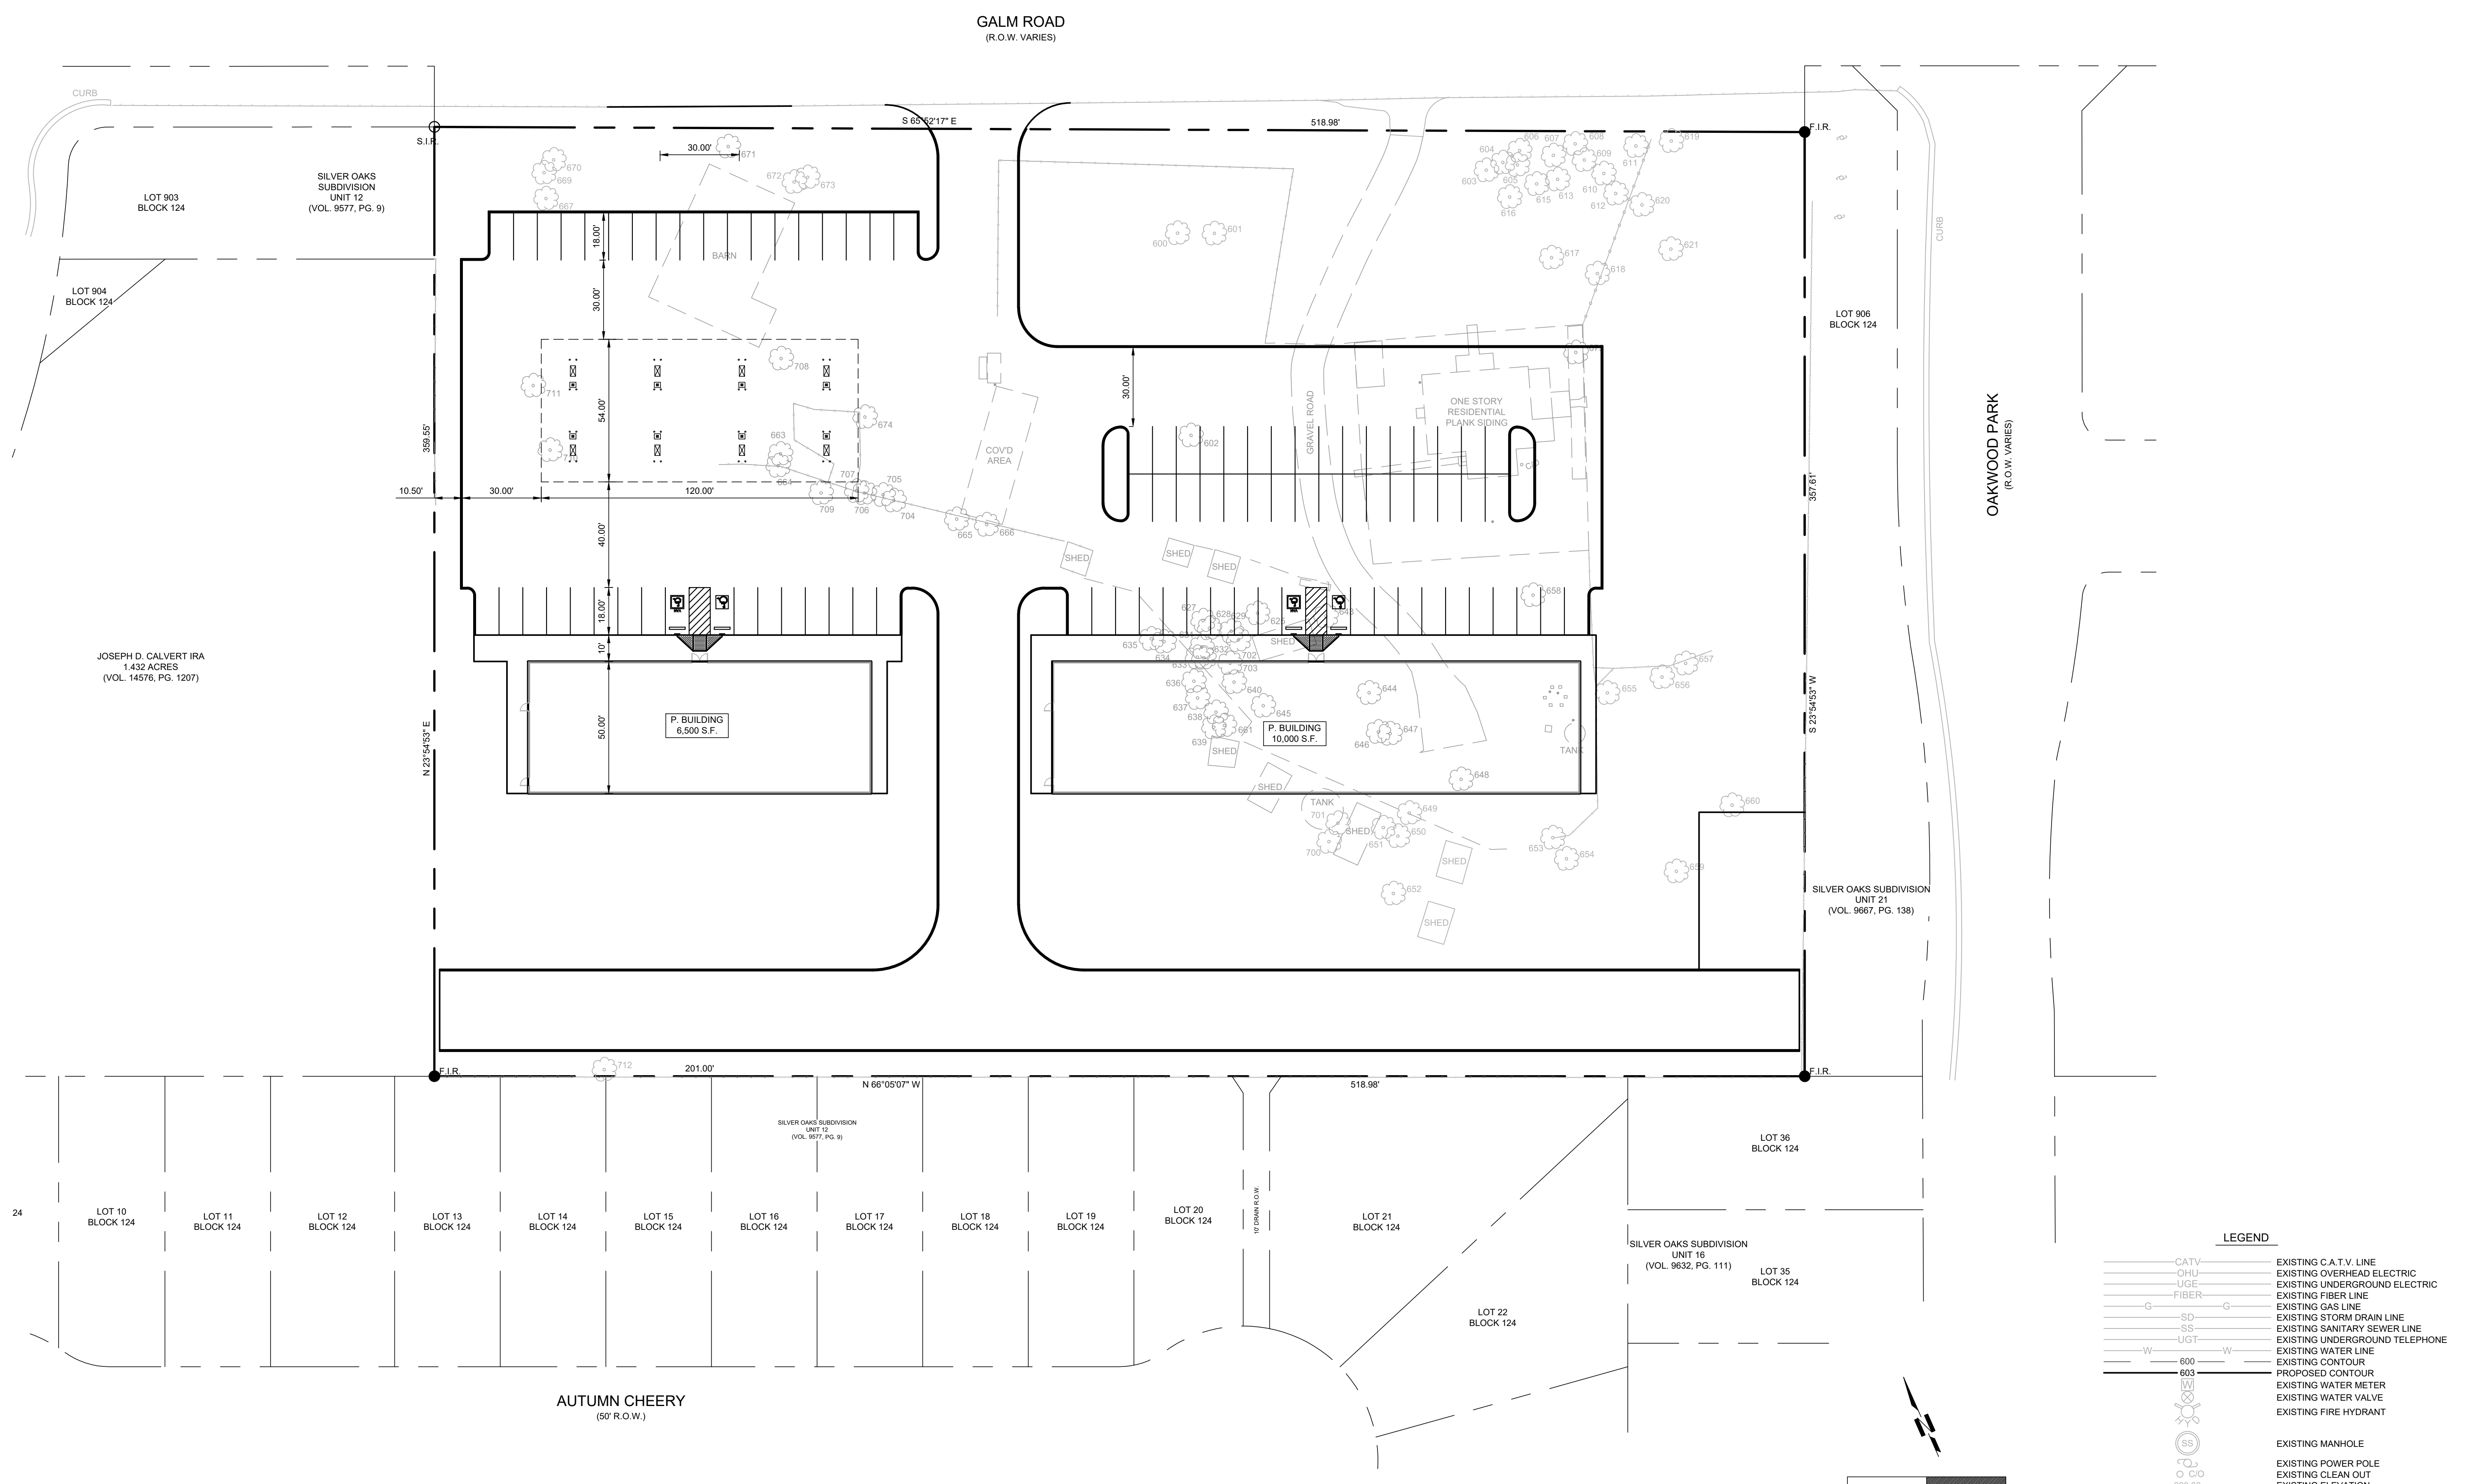

LEGEND

---	CATV	EXISTING C.A.T.V. LINE
---	OHU	EXISTING OVERHEAD ELECTRIC
---	UGE	EXISTING UNDERGROUND ELECTRIC
---	FIBER	EXISTING FIBER LINE
---	G	EXISTING GAS LINE
---	SD	EXISTING STORM DRAIN LINE
---	SS	EXISTING SANITARY SEWER LINE
---	UGT	EXISTING UNDERGROUND TELEPHONE
---	W	EXISTING WATER LINE
---	600	EXISTING CONTOUR
---	603	PROPOSED CONTOUR
---	600	EXISTING WATER METER
---	600	EXISTING WATER VALVE
---	600	EXISTING FIRE HYDRANT
---	SS	EXISTING MANHOLE
---	CP	EXISTING POWER POLE
---	CO	EXISTING CLEAN OUT
---	600.00	EXISTING ELEVATION
---	23.22	PROPOSED ELEVATION
---	T 36.75	TOP OF CURB ELEVATION
---	G 36.25	GUTTER ELEVATION
---	G 36.25	EXISTING GUTTER ELEVATION
---	P. CURB	PROPOSED CURB
---	E	EXISTING
---	P	PROPOSED
---	E	FLOW LINE

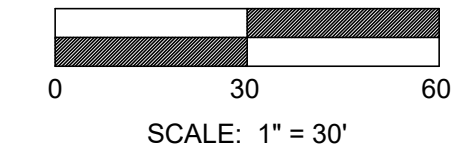

PRELIMINARY SITE PLAN - OPTION 3

THIS DOCUMENT ISSUED FOR REVIEW. NOT FOR REGULATORY APPROVAL, PERMITTING, OR CONSTRUCTION.

JOSE VILLAGOMEZ, P.E.
LICENSE# NO. 105199
10/04/22

JOB NO. P22-016
DATE 10/04/22
DESIGNER JV
DRAWN VR
SHEET C2